


KOOTENAY STREET

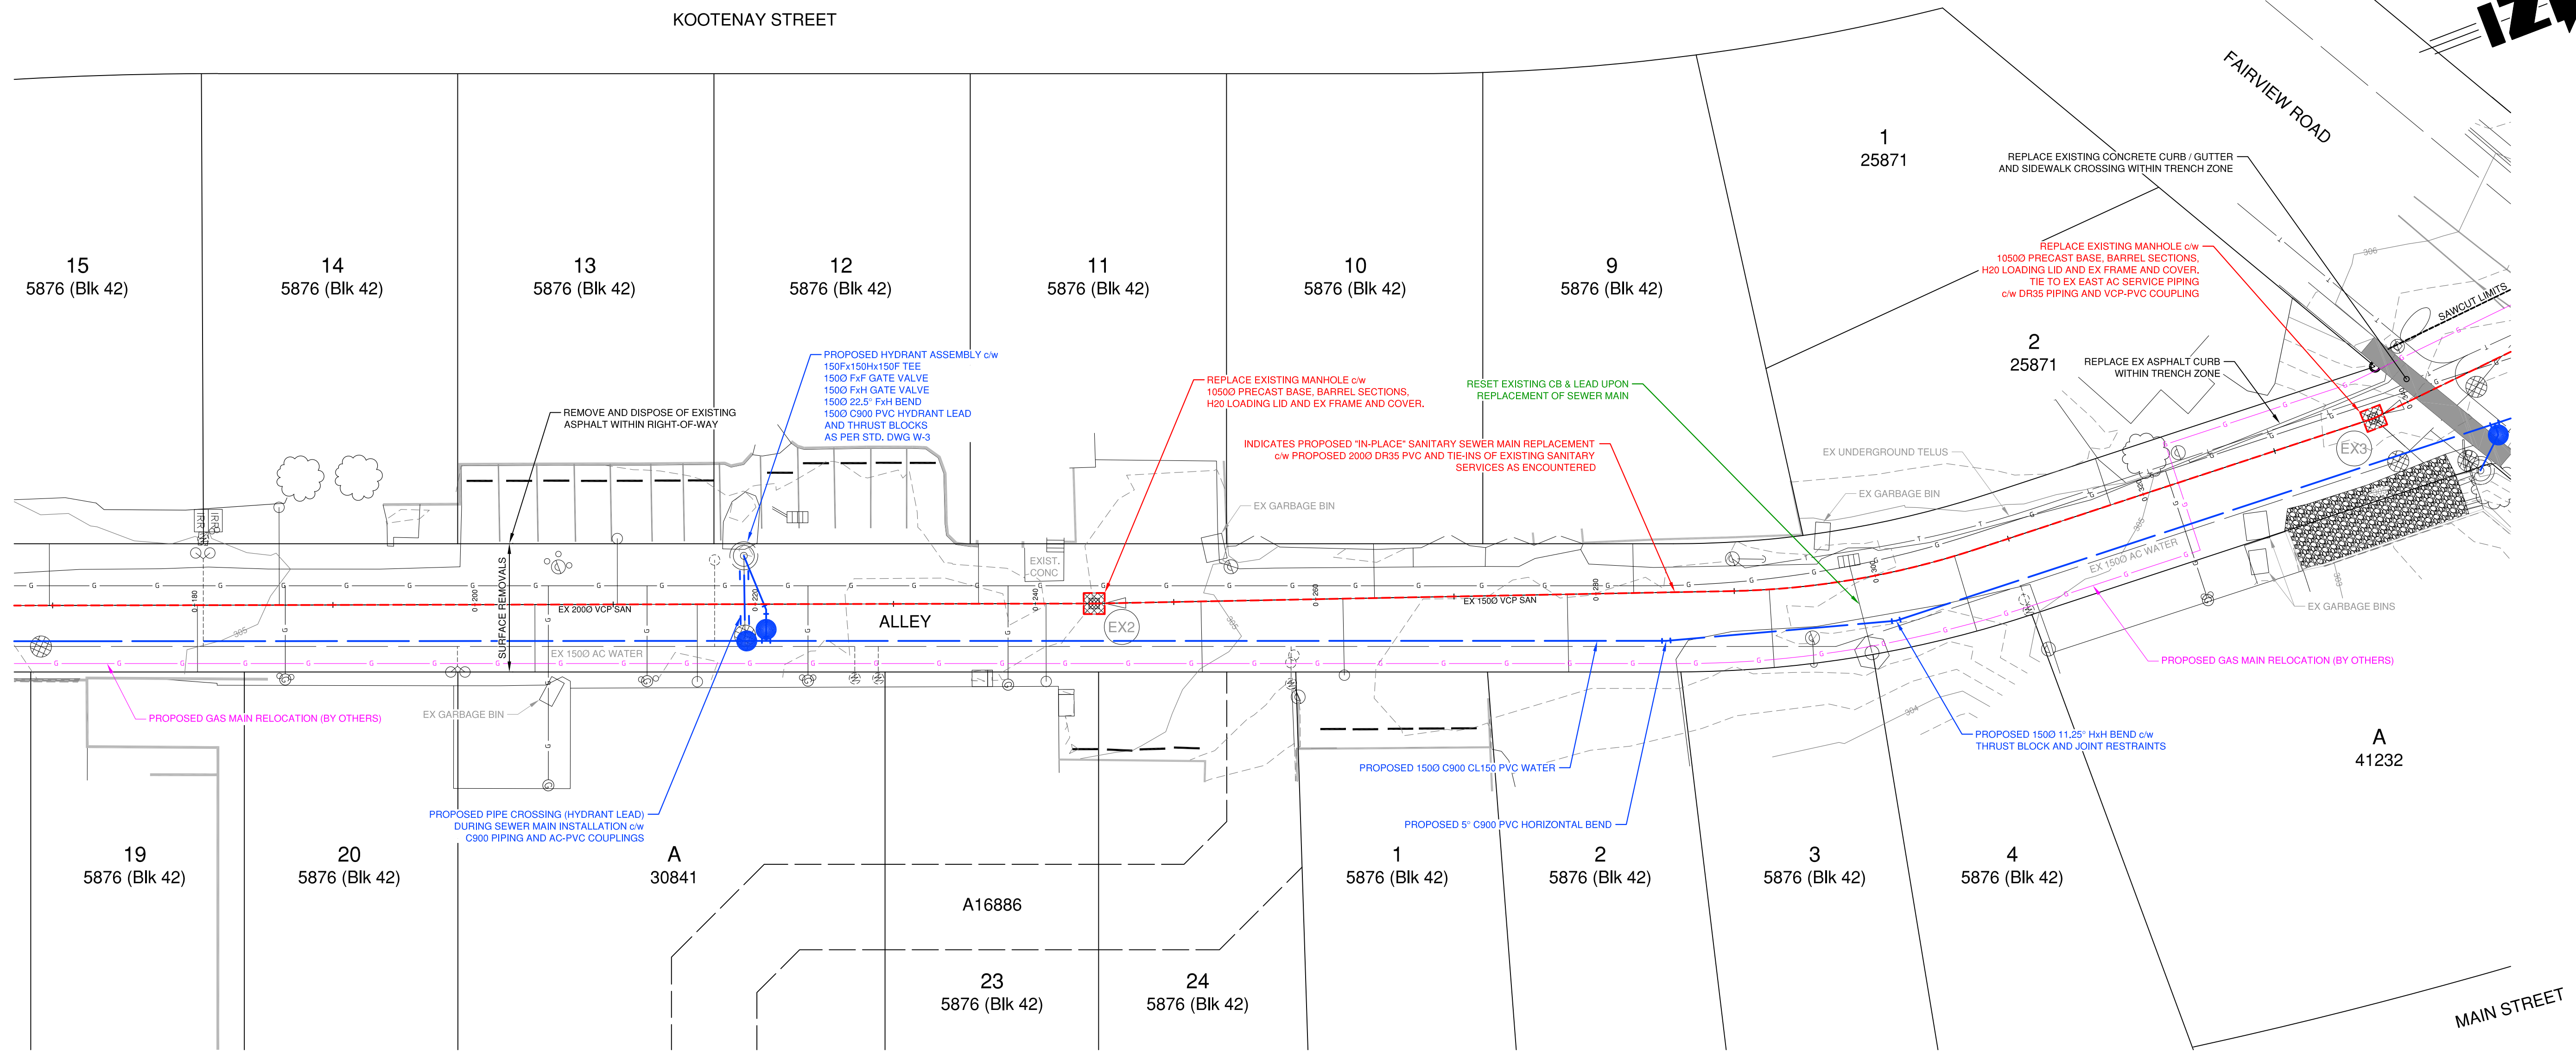

**LEGEND**

- POWER POLE
- LIGHT STANDARD EXISTING
- LIGHT POST
- POLE ANCHOR
- JUNCTION BOX
- IRON PIN
- SURVEY HUB
- TEST PIT
- CURB STOP EXISTING
- CURB STOP PROPOSED
- VALVE EXISTING
- VALVE PROPOSED
- DRAIN EXISTING
- AIR RELEASE VALVE EXISTING
- AIR RELEASE VALVE PROPOSED
- HYDRANT EXISTING
- HYDRANT PROPOSED
- STANDPIPE EXISTING
- STANDPIPE PROPOSED
- REDUCER
- IRRIGATION BOX
- SPRINKLER
- STORM MANHOLE EXISTING
- STORM MANHOLE PROPOSED
- CATCHBASIN EXISTING
- CATCHBASIN PROPOSED
- CULVERT INLET
- SANITARY MANHOLE EXISTING
- SANITARY MANHOLE PROPOSED
- CLEANOUT EXISTING
- CLEANOUT PROPOSED
- LIFT STATION EXISTING
- LIFT STATION PROPOSED
- SEPTIC TANK EXISTING
- CAP

No.	DATE	DESCRIPTION	BY	APP'D
3	JUNE 24/15	ISSUED FOR TENDER	TT	SU
2	MAY 21/15	RELOCATED PROPOSED GAS MAIN	TT	SU
1	APR 1/15	ISSUED FOR CLIENT REVIEW	TT	SU

**ISSUES / REVISIONS**

No.	DATE	DESCRIPTION	BY	APP'D

CONSULTANT SEAL



201 - 2079 Falcon Road ■ Kamloops BC ■ V2C 4J2  
tel 250.828.0881 ■ fax 250.828.0717  
info@TRUE.bc.ca

**TOWN OF OLIVER**

**ALLEY BETWEEN SCHOOL AVENUE AND KOOTENAY STREET**

**SANITARY SEWER AND WATERMAIN REPLACEMENTS**

**PLAN/PROFILE 0+170 to 0+340**

SCALE	H-1:250 V-1:25
DESIGN BY	SU
DRAWN BY	TT
DATE	MARCH 2015
PROJECT REFERENCE No.	306-1601
DRAWING No.	SHEET

**306-1601 03**

REVISION **3**