

LEGEND

- POWER POLE
- LIGHT STANDARD EXISTING
- LIGHT POST
- POLE ANCHOR
- JUNCTION BOX
- IRON PIN
- SURVEY HUB
- TEXT PIT
- CURB STOP EXISTING
- CURB STOP PROPOSED
- VALVE EXISTING
- VALVE PROPOSED
- HYDRANT EXISTING
- HYDRANT PROPOSED
- STANDPIPE EXISTING
- STANDPIPE PROPOSED
- REDUCER
- IRRIGATION BOX
- SPRINKLER
- STORM MANHOLE EXISTING
- STORM MANHOLE PROPOSED
- CATCHBASIN EXISTING
- CATCHBASIN PROPOSED
- STORM DRYWELL
- CULVERT INLET
- SANITARY MANHOLE EXISTING
- SANITARY MANHOLE PROPOSED
- CLEANOUT EXISTING
- CLEANOUT PROPOSED
- LIFT STATION EXISTING
- LIFT STATION PROPOSED
- SEPTIC TANK EXISTING
- CAP
- SANITARY INSPECTION CHAMBER

No.	DATE	DESCRIPTION	BY	APPV
1	JAN 31/13	ISSUED FOR TENDER	TT	TRU

ISSUES / REVISIONS




CONSULTANT SEAL

TRUE
CONSULTING GROUP
SUITE 201, 2079 FALCON RD
KAMLOOPS, B.C.
PHONE: (250) 828-0881
info@true.bc.ca

TOWN OF OLIVER
LAKESIDE DRIVE

UTILITIES PLAN & PROFILE
FRONTAGE OF LOTS 2 & 3 PLAN 4128

SCALE	H-1:250 V-1:25
DESIGN BY	TT
DRAWN BY	TT
DATE	JULY 2012
PROJECT REFERENCE No.	306-1471p
ACAD FILE	X:\Land\Project\306-1471\p04.dwg
DRAWING No.	SHEET
306-1471-02	REVISION
	1

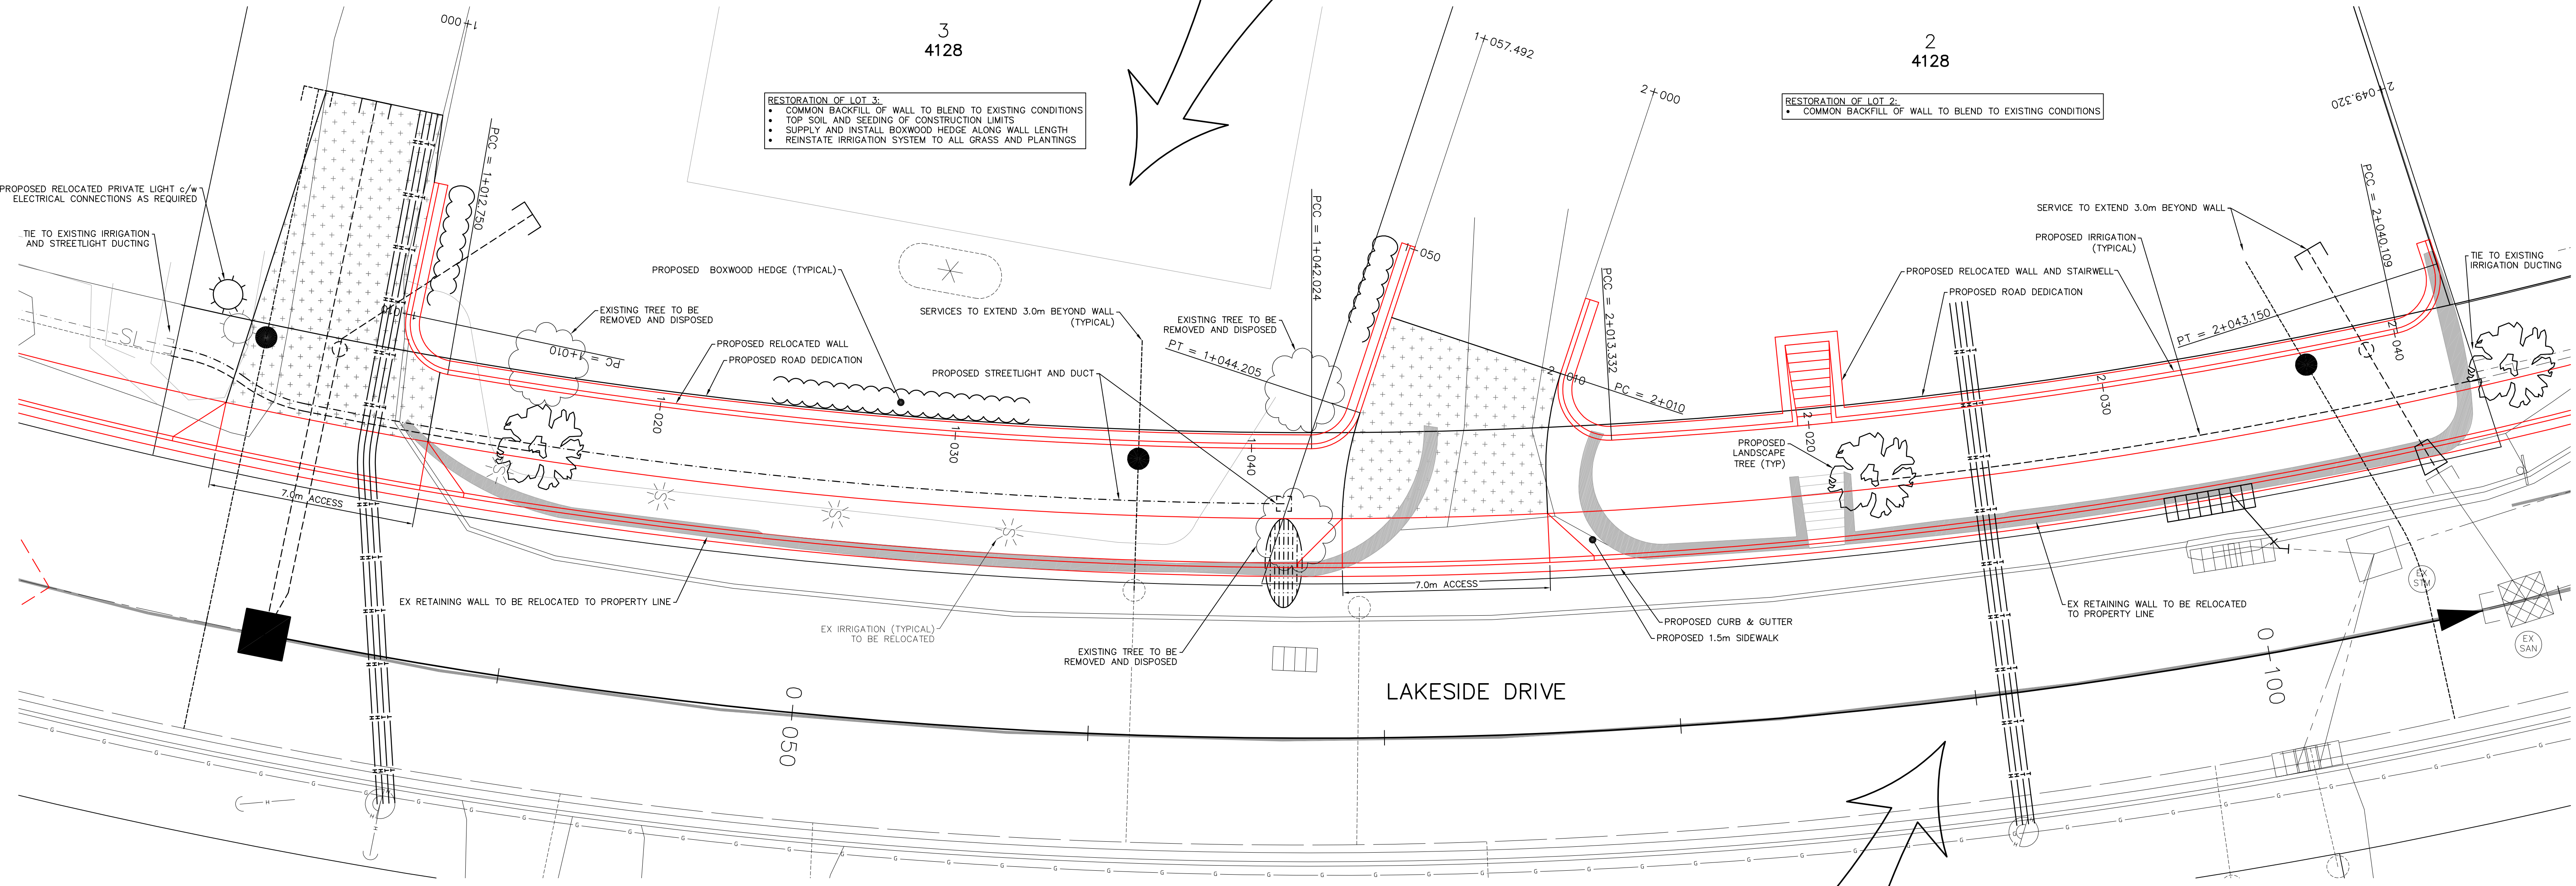
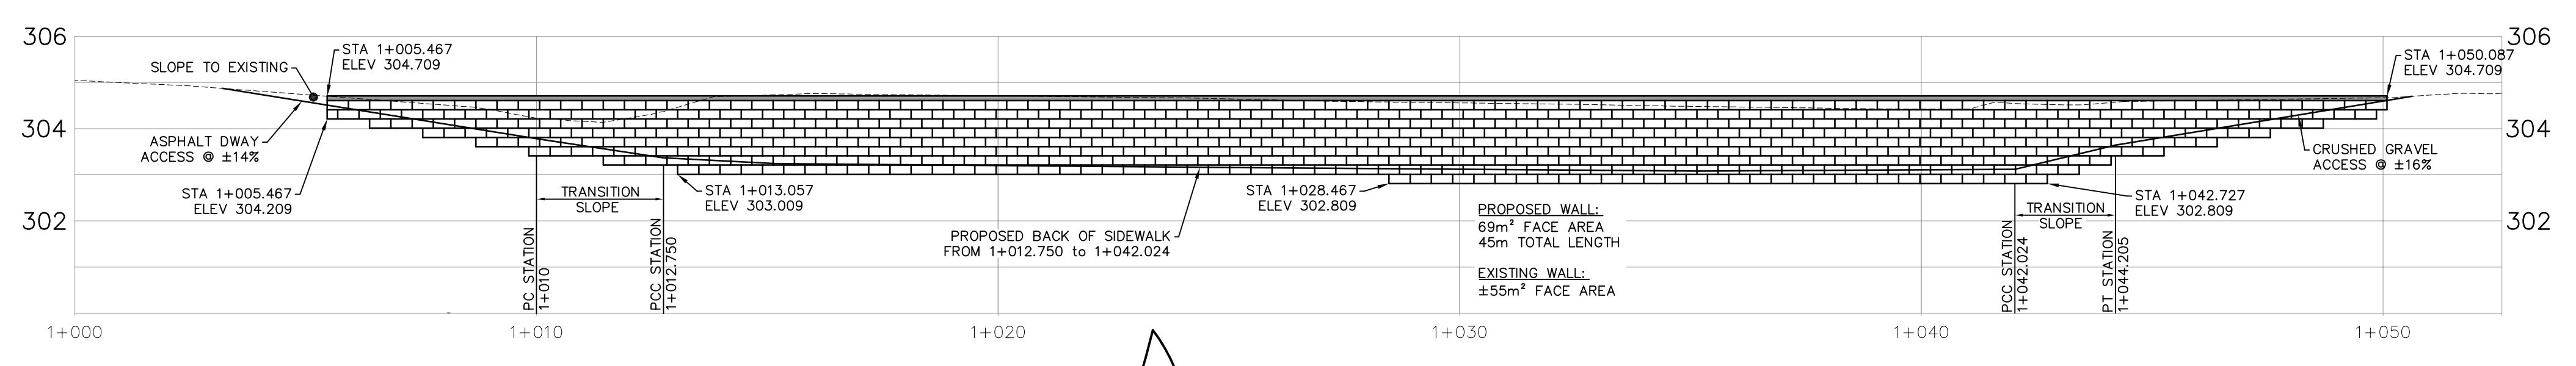
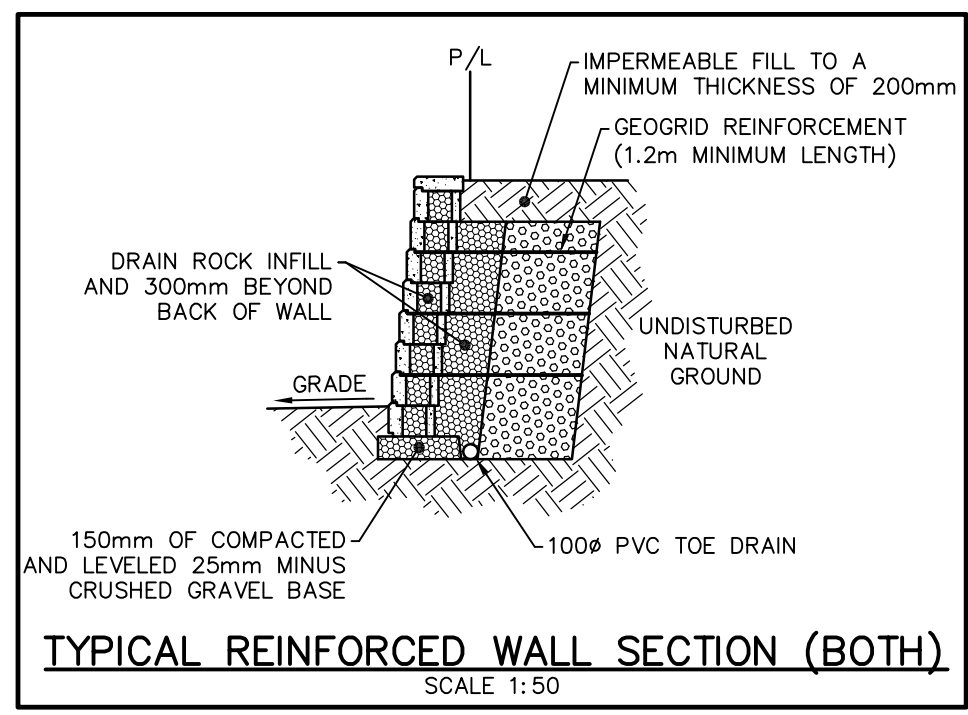


RESTORATION OF LOT 3:

- COMMON BACKFILL OF WALL TO BLEND TO EXISTING CONDITIONS
- TOP SOIL AND SEEDING OF CONSTRUCTION LIMITS
- SUPPLY AND INSTALL BOXWOOD HEDGE ALONG WALL LENGTH
- REINSTATE IRRIGATION SYSTEM TO ALL GRASS AND PLANTINGS

RESTORATION OF LOT 2:

- COMMON BACKFILL OF WALL TO BLEND TO EXISTING CONDITIONS

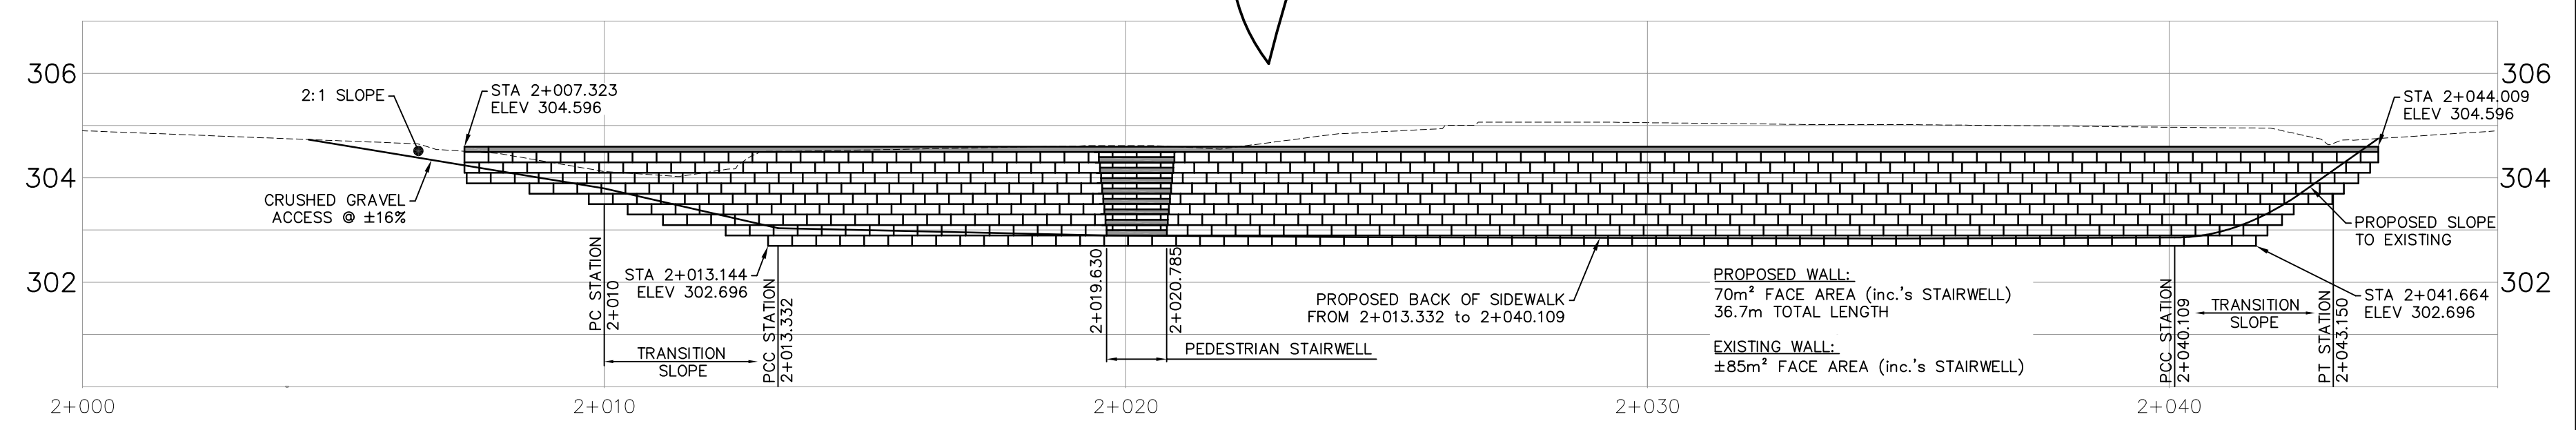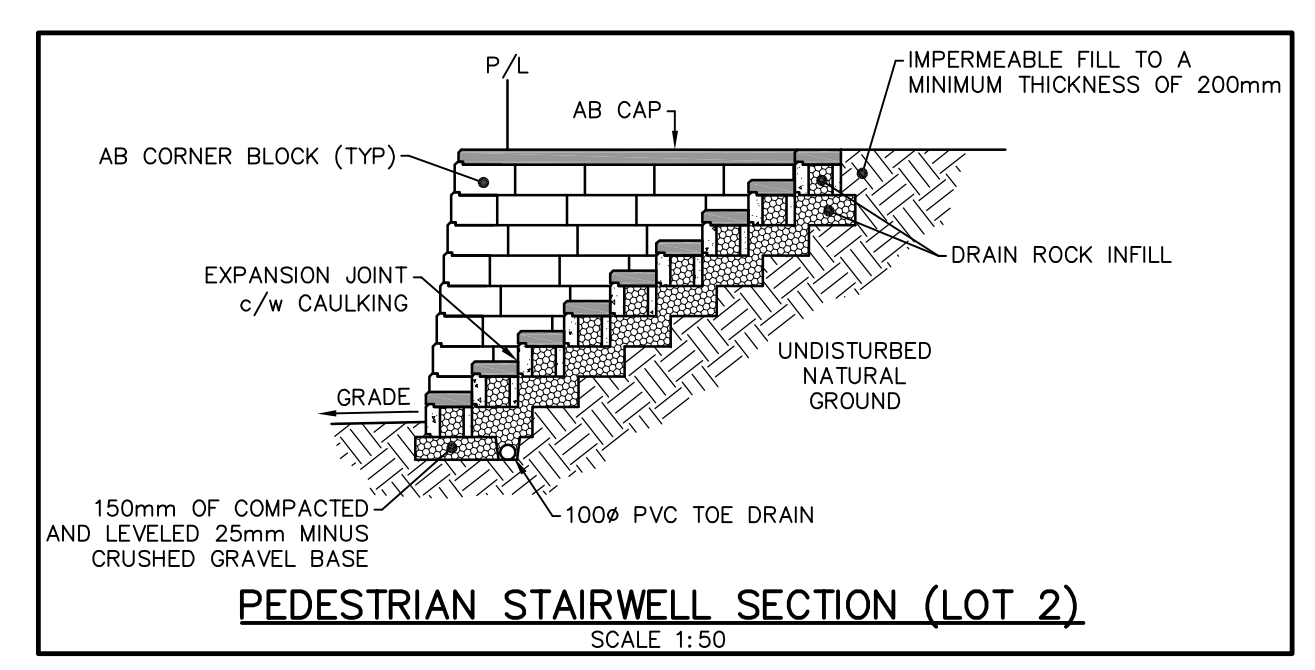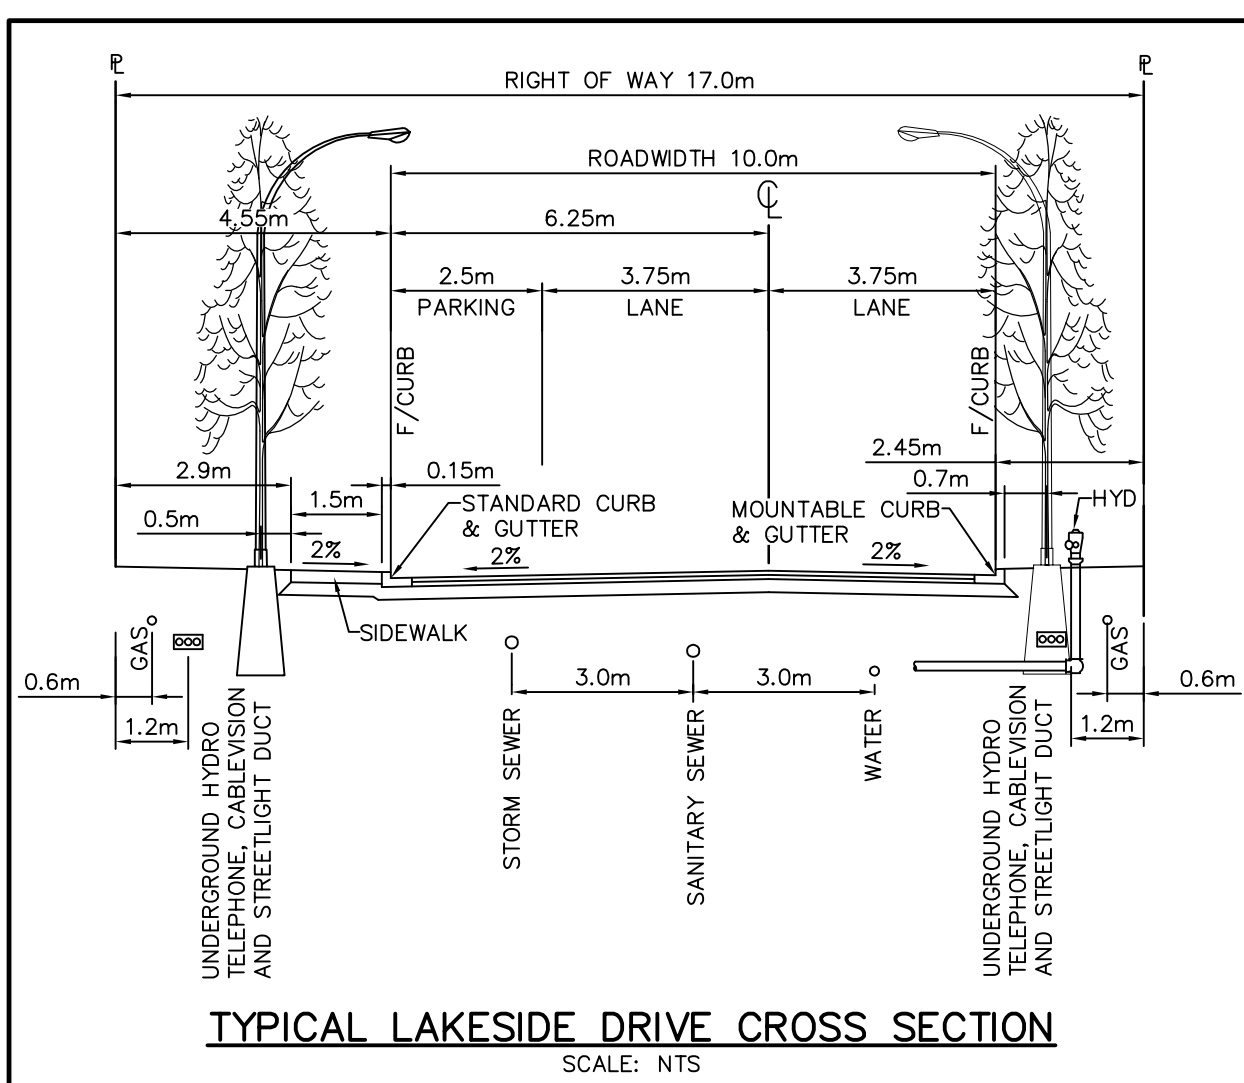

No.	DATE	DESCRIPTION	BY	APPR
1	JAN 31/13	ISSUED FOR TENDER	TT	TRU
ISSUES / REVISIONS				
CONSULTANT SEAL				

TRUE CONSULTING

201 - 2079 Falcon Road ■ Kamloops BC ■ V2C 4J2
tel 250.828.0881 ■ fax 250.828.0717
info@TRUE.bc.ca

TOWN OF OLIVER

LAKESIDE DRIVE

WALL RELOCATION PLAN & PROFILES

FRONTAGE OF LOTS 2&3 PLAN 4128

SCALE: 1:100 (UNLESS NOTED)	SHEET
DESIGN BY: TRU/TT	REVISION
DRAWN BY: TT	1
DATE: OCT 2012	
PROJECT REFERENCE No. 825-021p	
DRAWING No. 306-1471-03	